
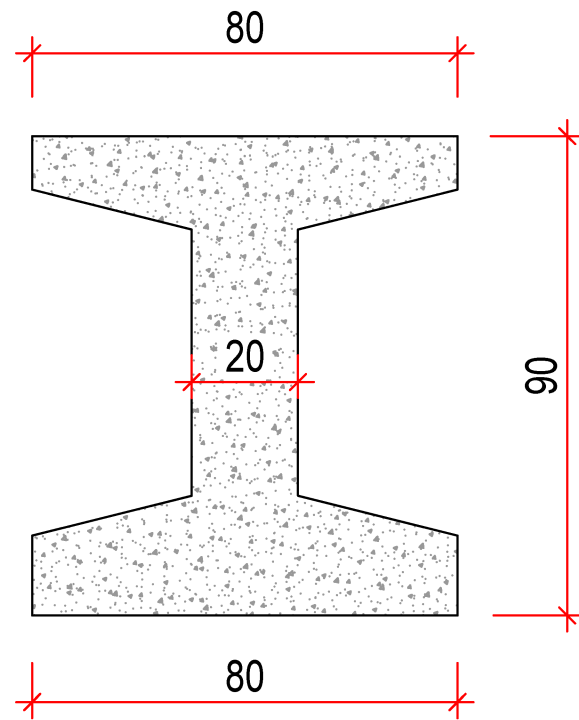


I-90 KÖPRÜ KİRİŞİ / TİP-II

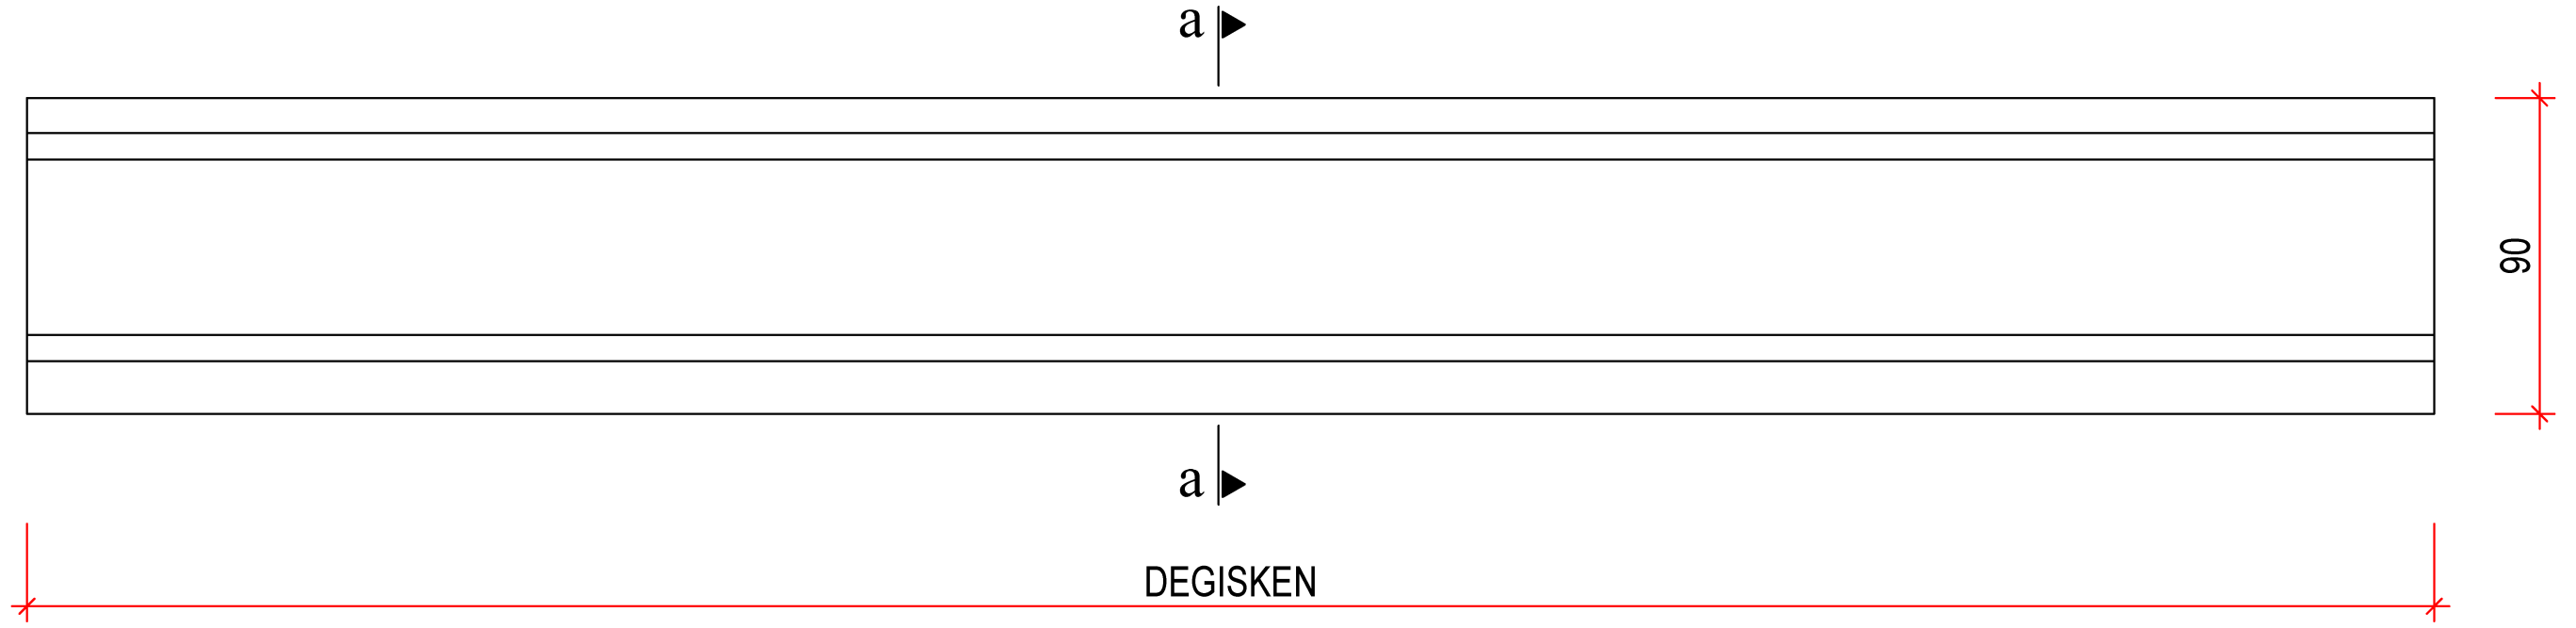

a-a kesiti