
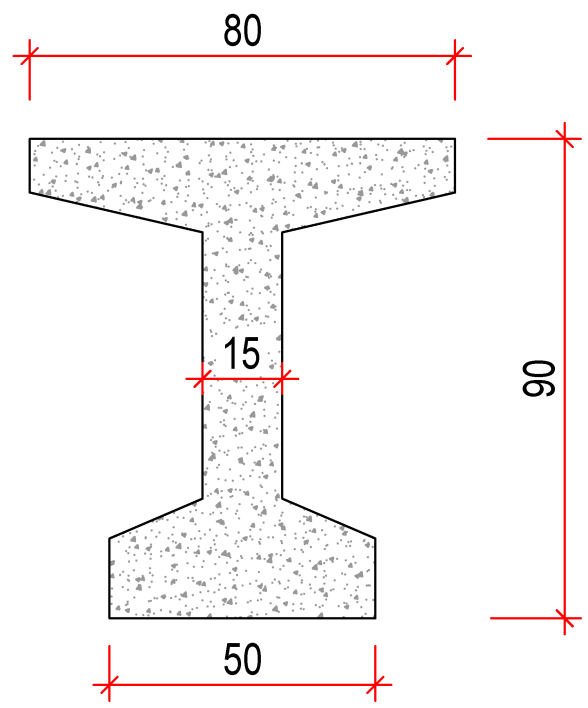


I-90 KÖPRÜ KİRİŞİ / TİP-I

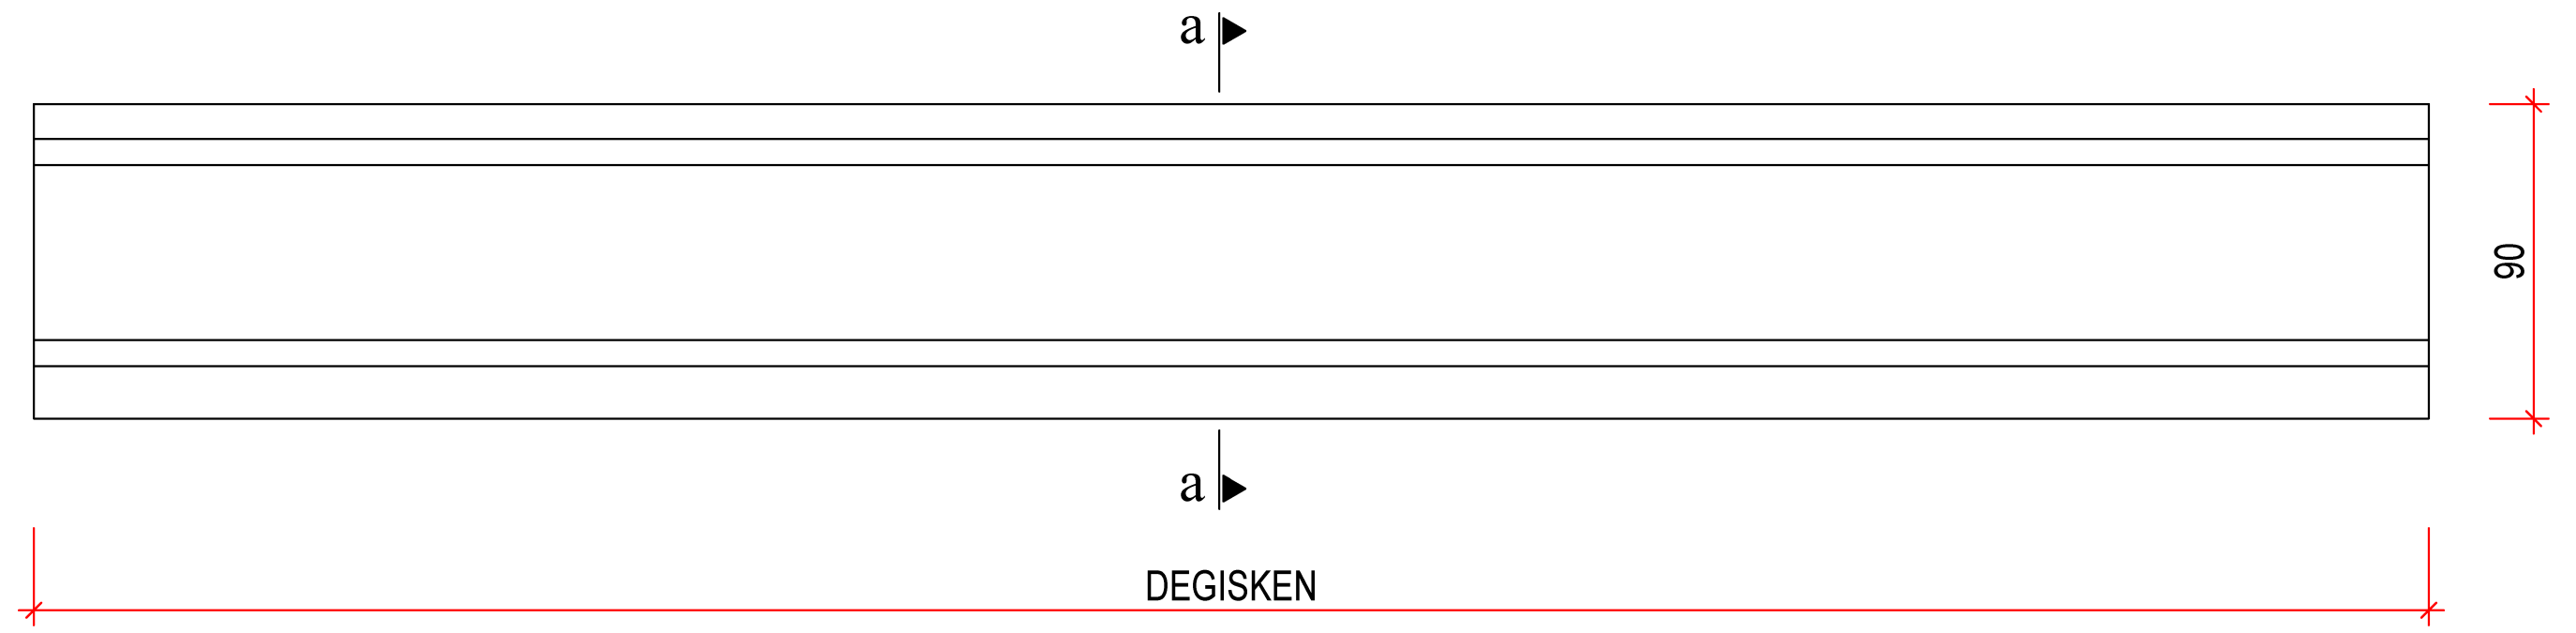

a-a kesiti